



M = 1:200  
NN 437.00

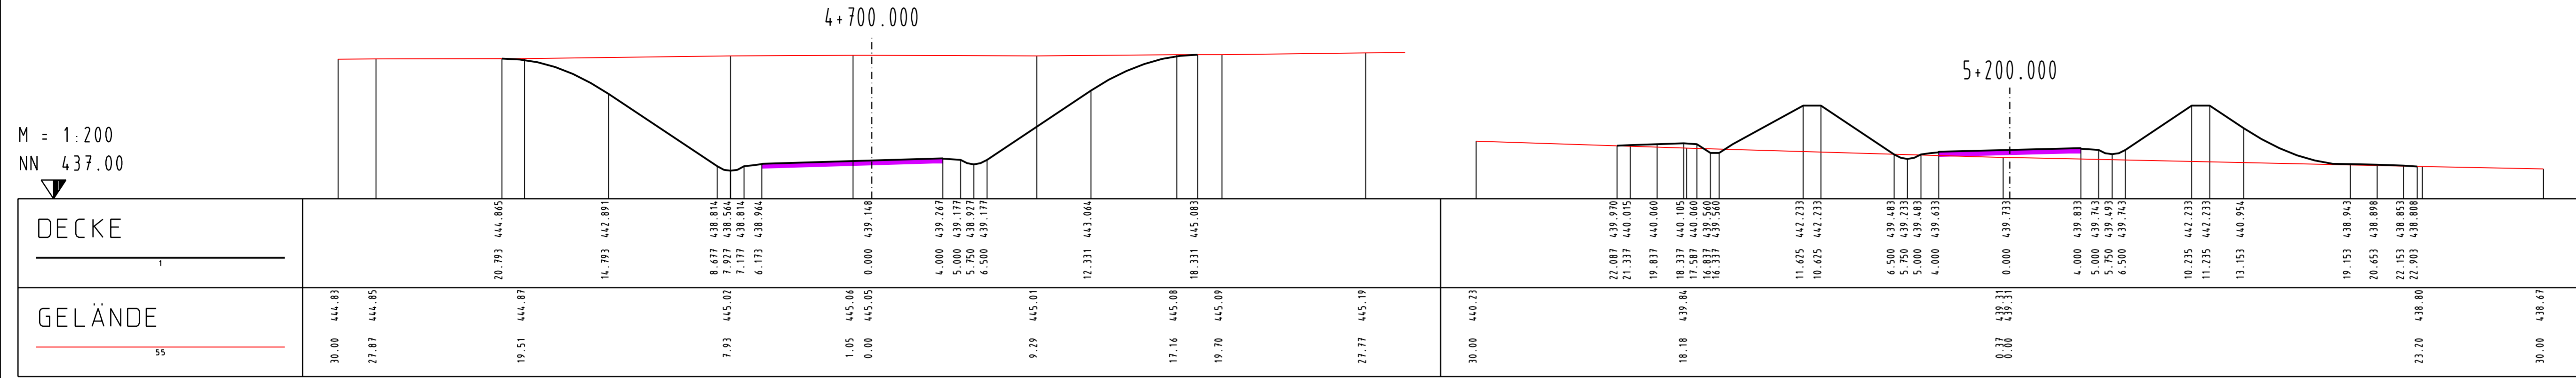


STATION  
4+700.000  
5+200.000  
5+700.000  
5+900.000  
6+200.000  
6+400.000

M = 1:200  
NN 428.00

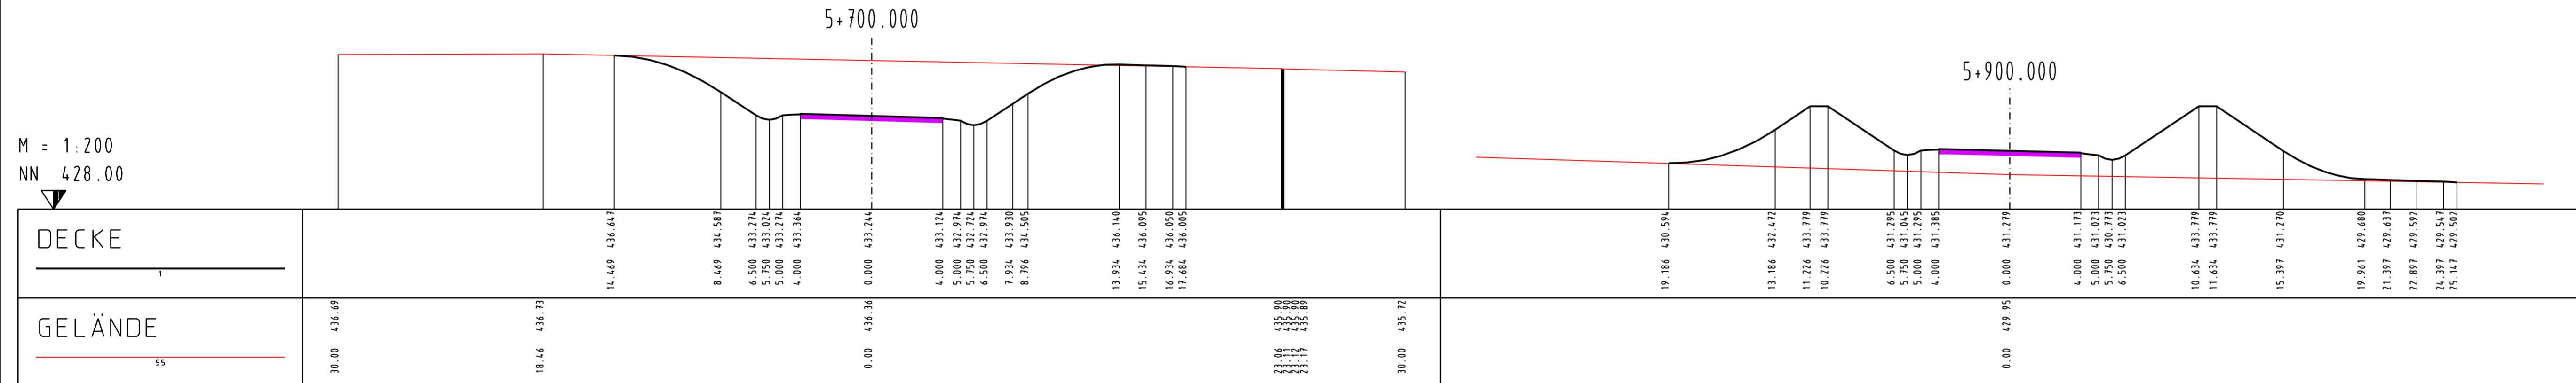

M = 1:200  
NN 425.00

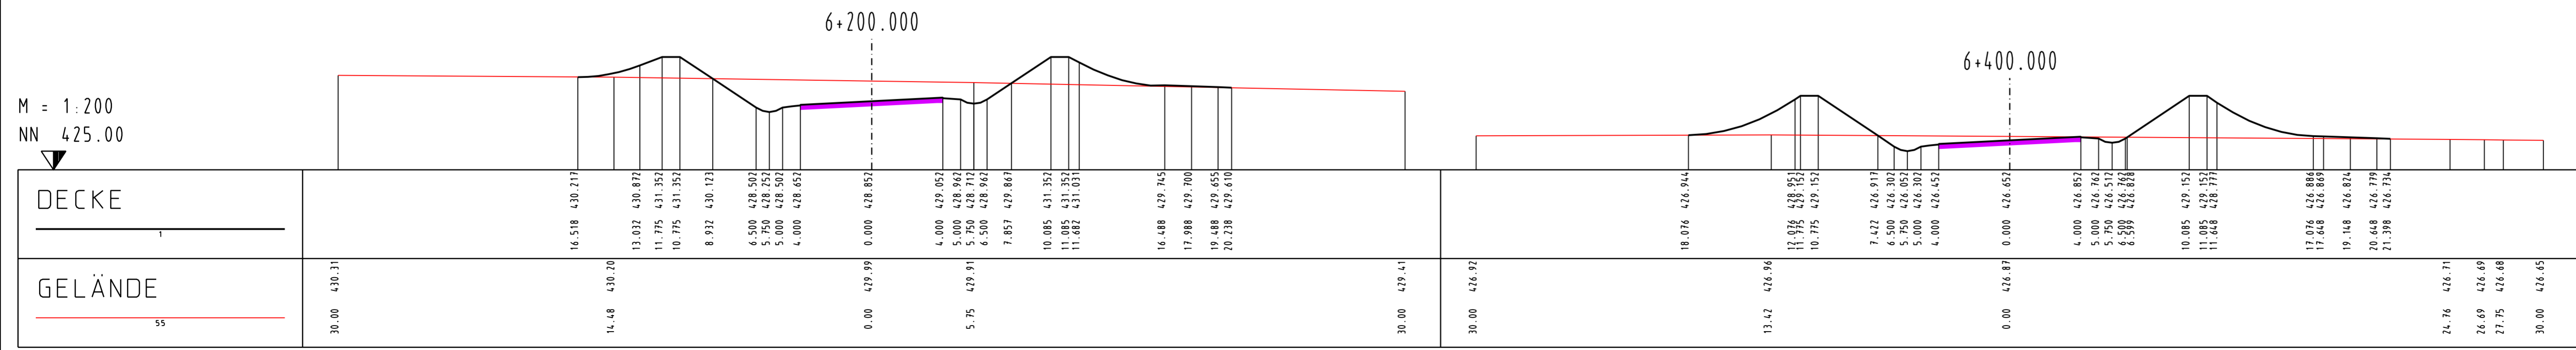

Achse 100  
K 7743

Ingenieurbüro Dipl.-Ing. K. Langenbach GmbH, Sigmaringen	
<b>K 7743 neu</b> Ortsumgebung Markdorf Planfeststellung <b>Kennz. Querprofile M 1:200</b>	Datum 16.03.09
	Anlage 15.1
	Blatt Nr. 1